


NOTE: FIRE-BLOCKING IS NEEDED
IN THE CEILING JOISTS OF ALL
UNFINISHED AREAS.

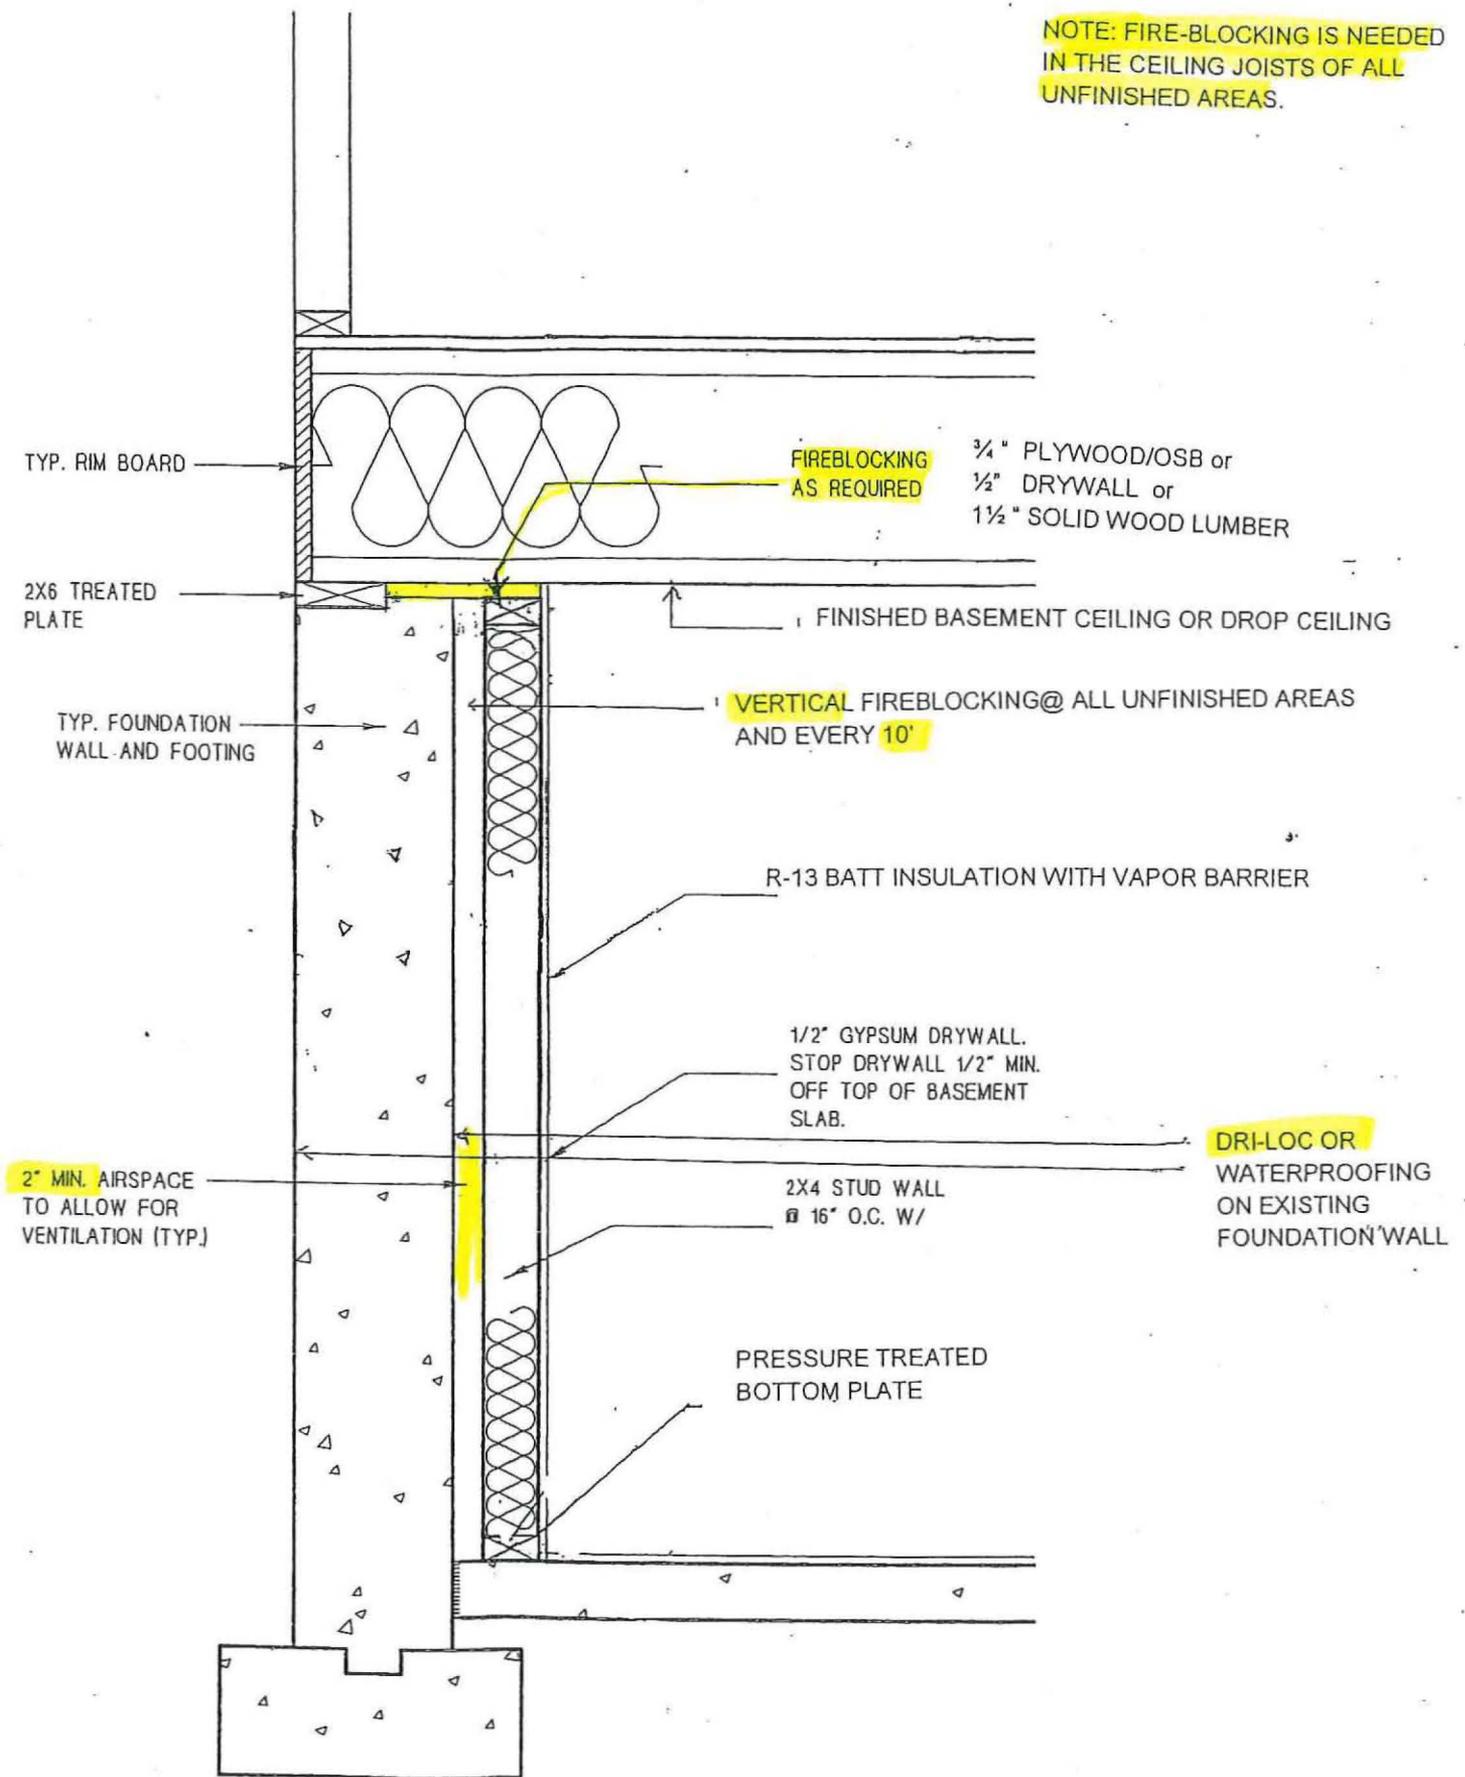

BASEMENT RENOVATION FIRESTOP DETAIL